


# CAMBRIDGE ELEVATING SAFETY ENHANCED DOOR SYSTEM

FOLLOWING THE DIAGRAM BELOW AND ADHERING TO THESE DIMENSIONS WILL AVOID HAVING A SPACE OF MORE THAN 5" BETWEEN THE HOIST WAY FACE OF LANDING DOOR & THE CAB GATE. WITH THE ADDITION OF THE LIGHT CURTAIN, THIS SPACE IS FURTHER REDUCED AND THE ELEVATOR WILL NOT FUNCTION WITH ANY OBSTRUCTION BETWEEN THE DOOR AND THE CAB GATE.

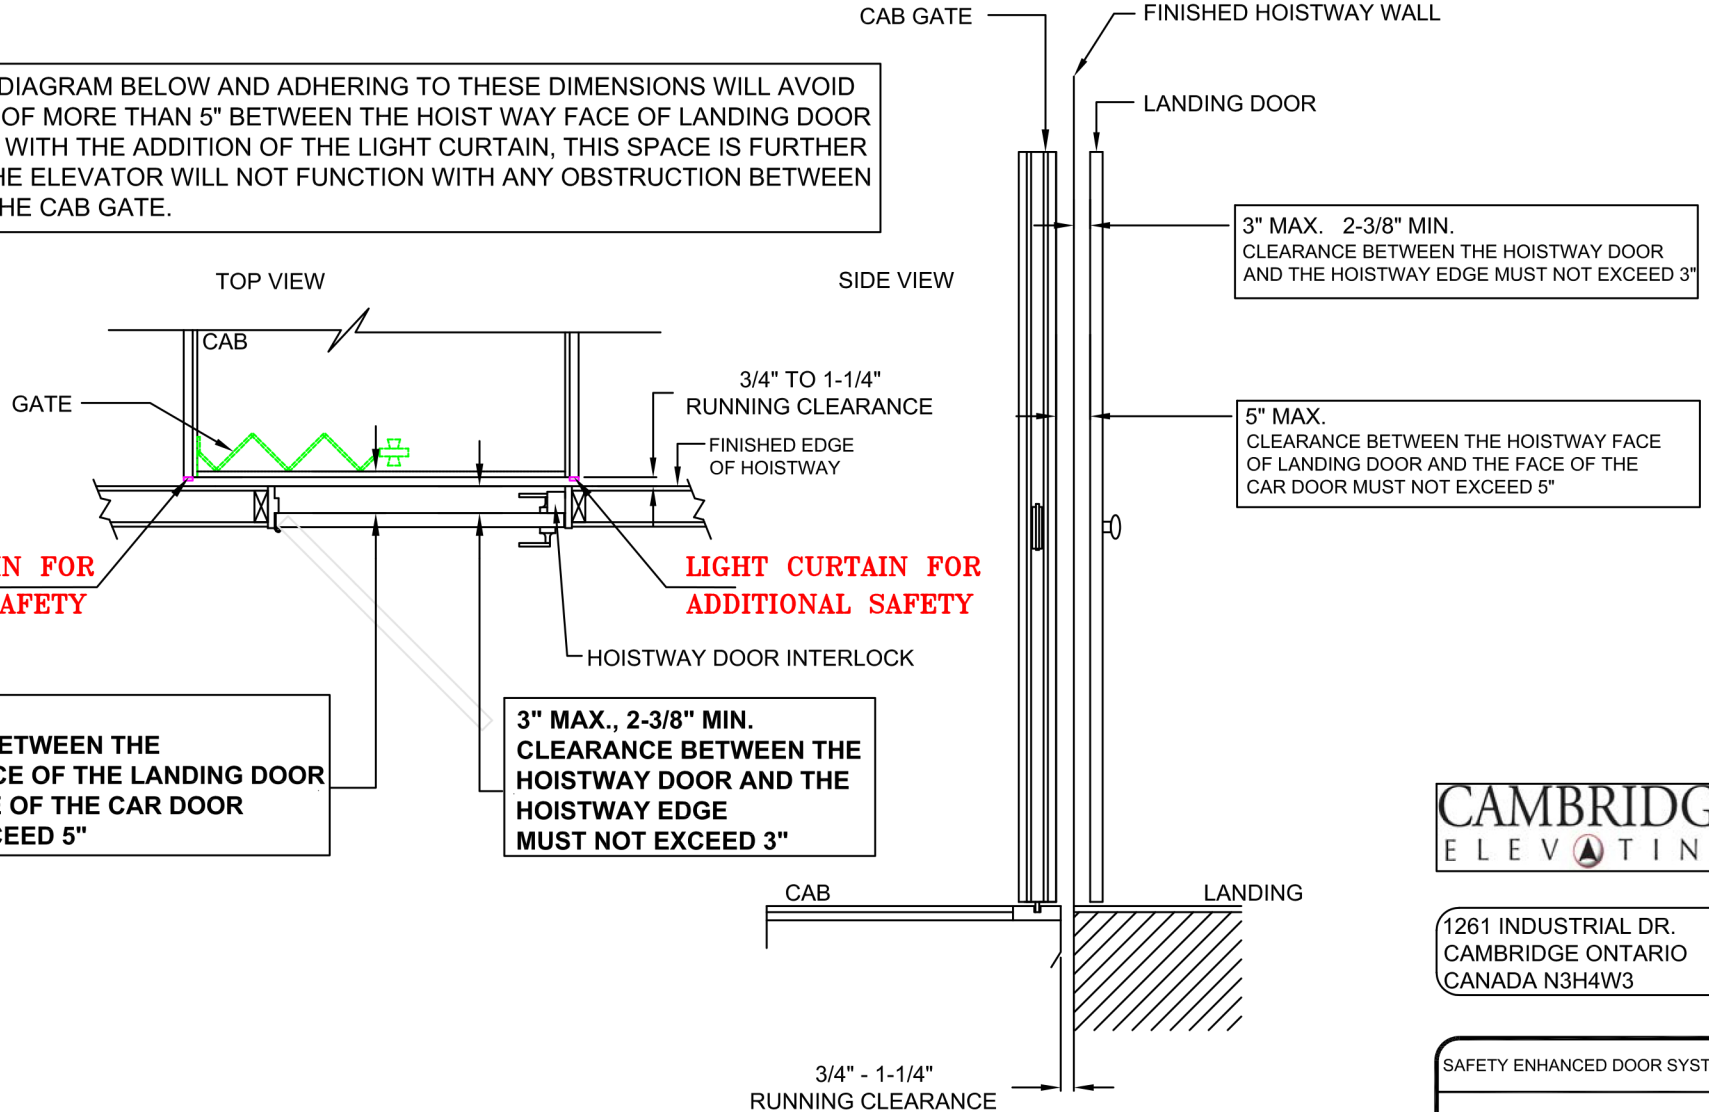

1261 INDUSTRIAL DR.  
CAMBRIDGE ONTARIO  
CANADA N3H4W3

SAFETY ENHANCED DOOR SYSTEM

ELMIRA MODEL WITH  
ACCORDIAN GATE

**IMPORTANT NOTE: HOISTWAY MUST BE PLUMB WITHIN 1/8" TO ENSURE ADEQUATE GAPS / RUNNING CLEARANCE**